


Knee wall bracing: min. 7/16" Plywood or OSB excepted where indicated otherwise by the project designer

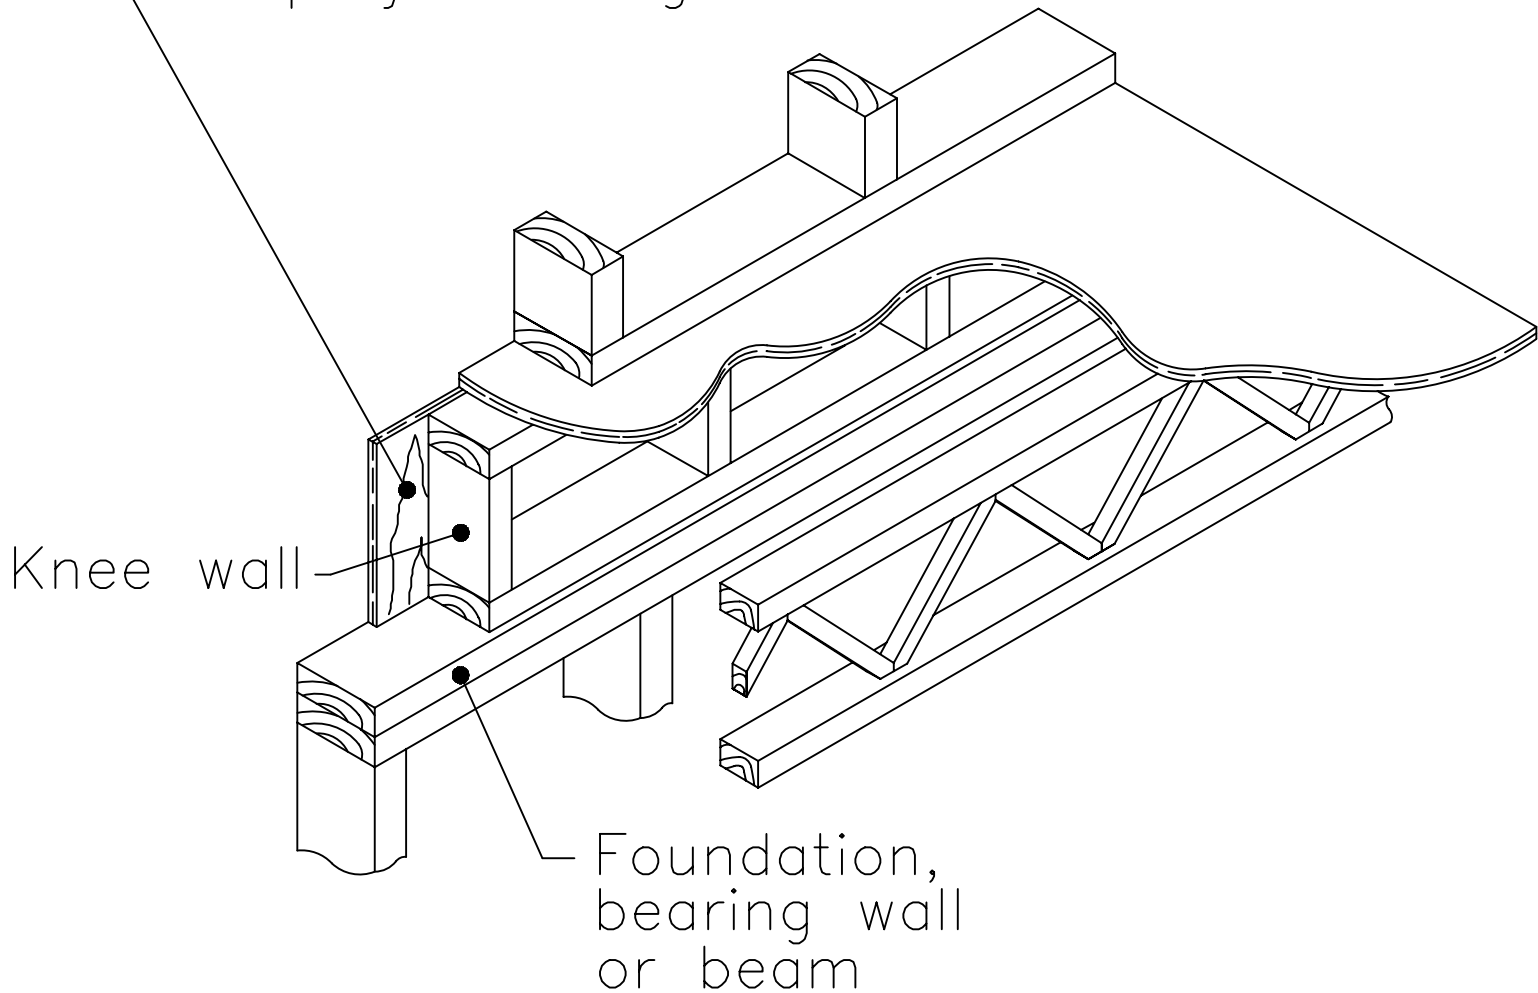

KNEE WALL STARTED

DETAIL No.6M