


Blocking not required between  
joists for residential applications  
located in low to moderated  
seismic zones where  $S_a(0.2) \leq 0,7$

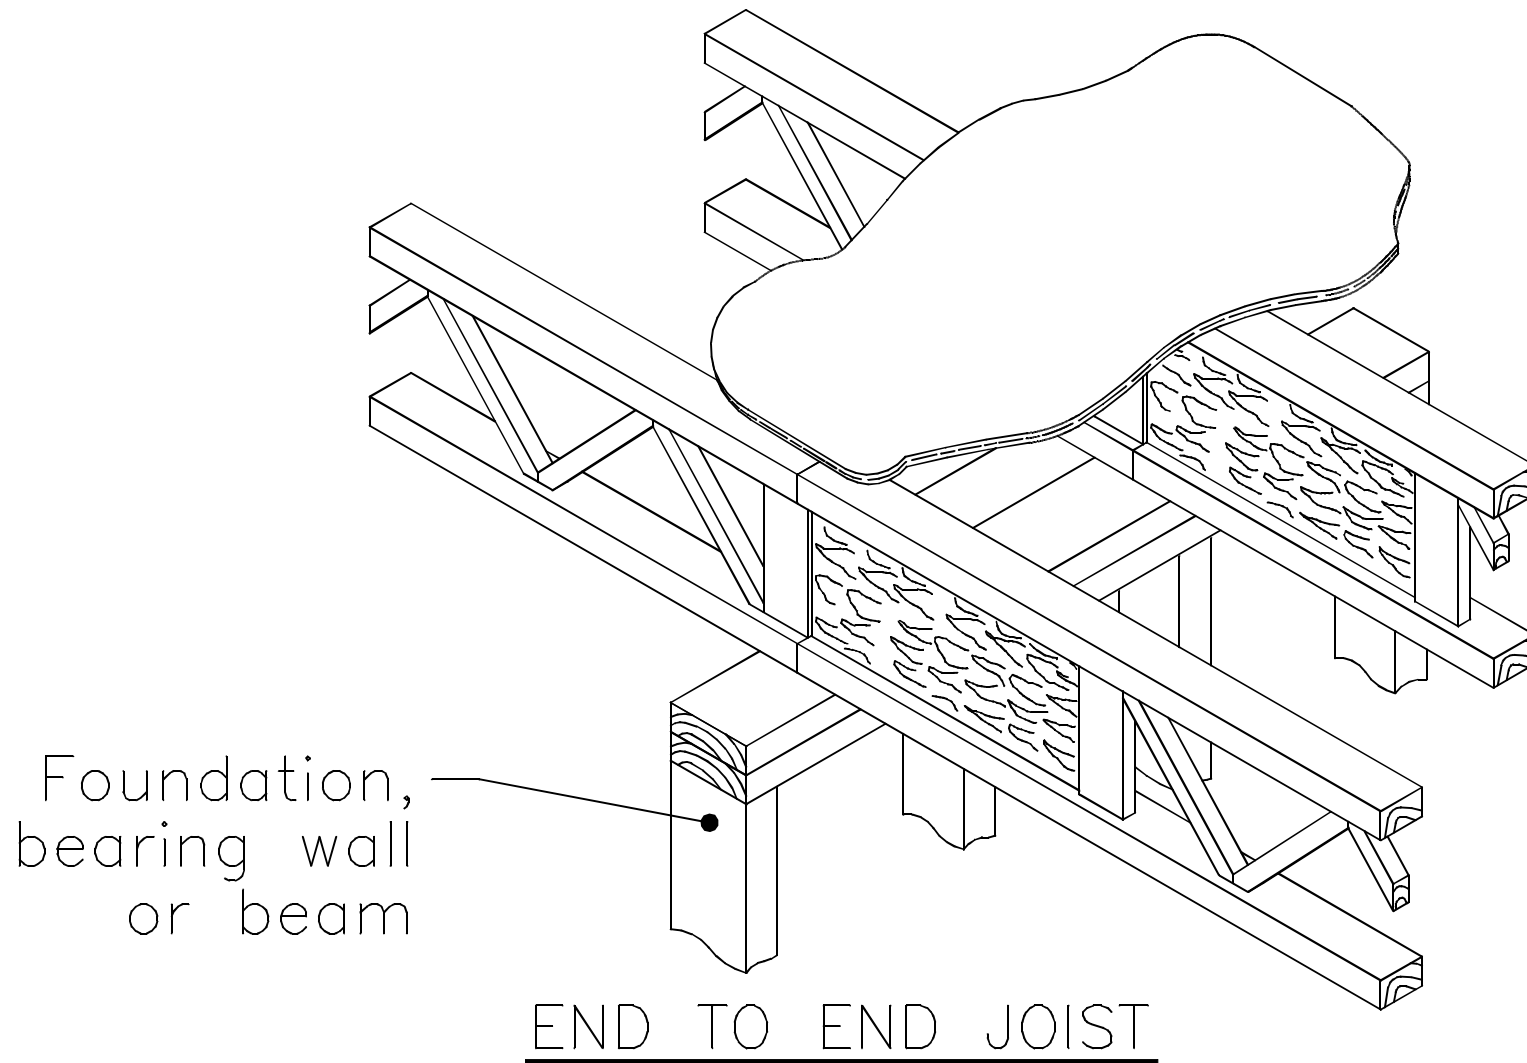

DETAIL No.3P1