


*Blocking not illustrated at bearing

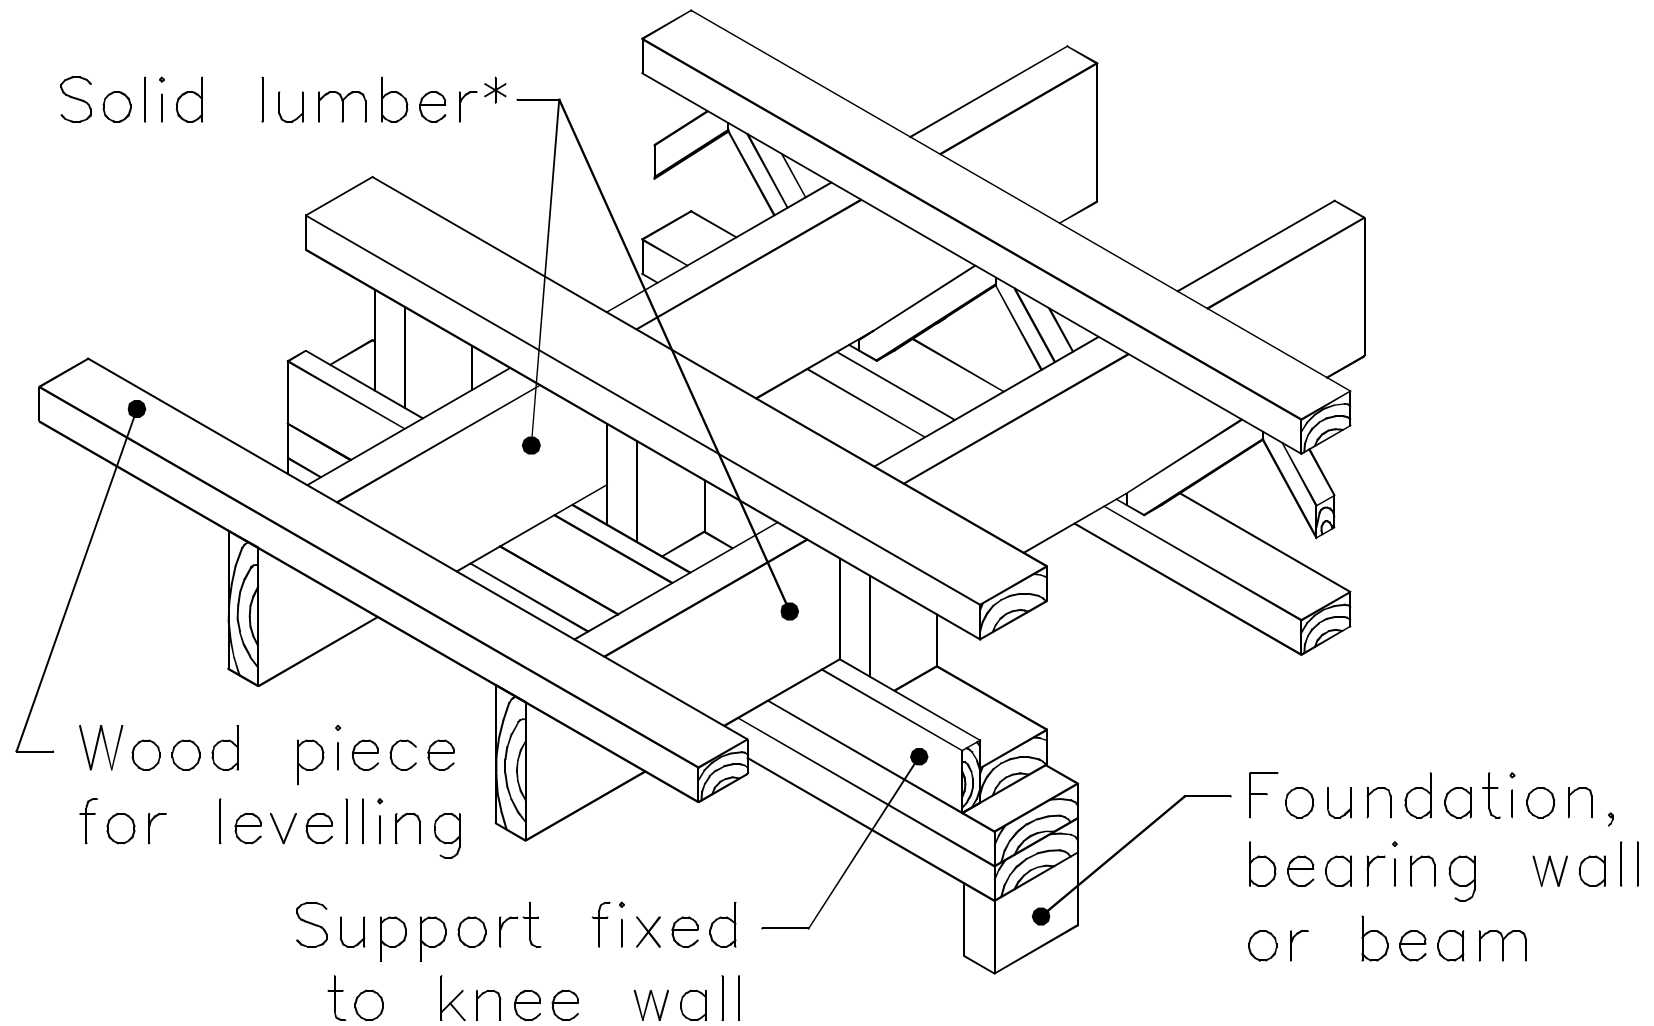

SOLID LUMBER

CANTILEVER PERPENDICULAR TO OPEN JOIST

DETAIL No.13M